



AREA INLET PROTECTION CROSS SECTION
02/06/18 N.T.S.

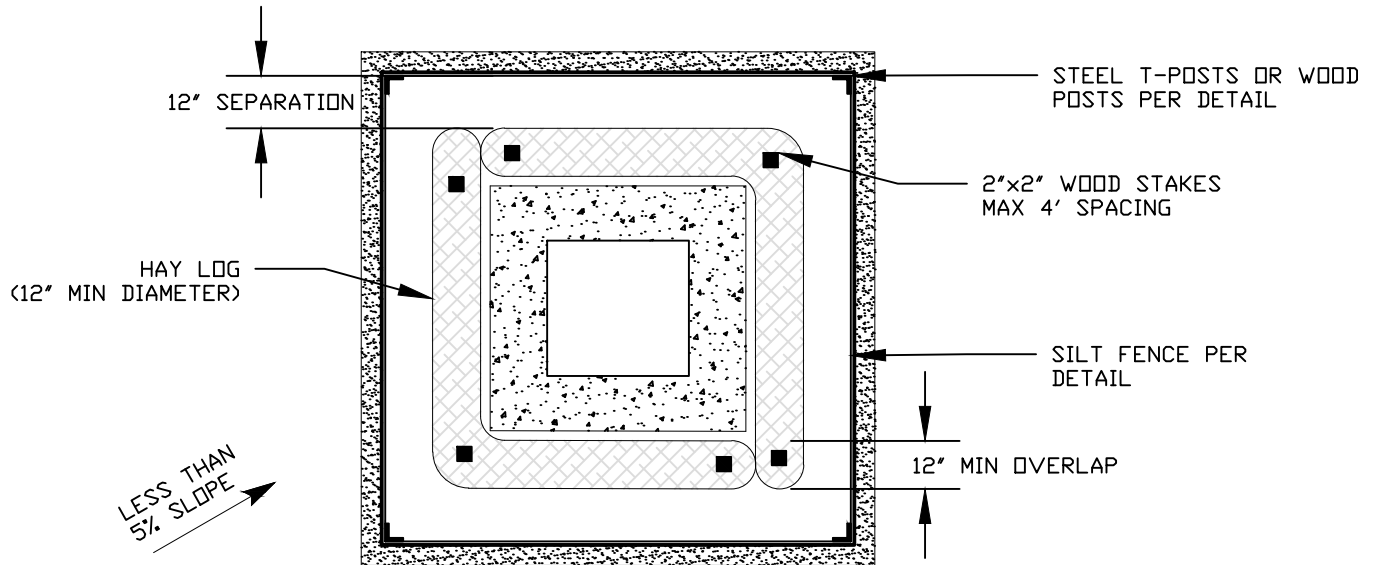

AREA INLET PROTECTION PLAN VIEW
02/06/18 N.T.S.

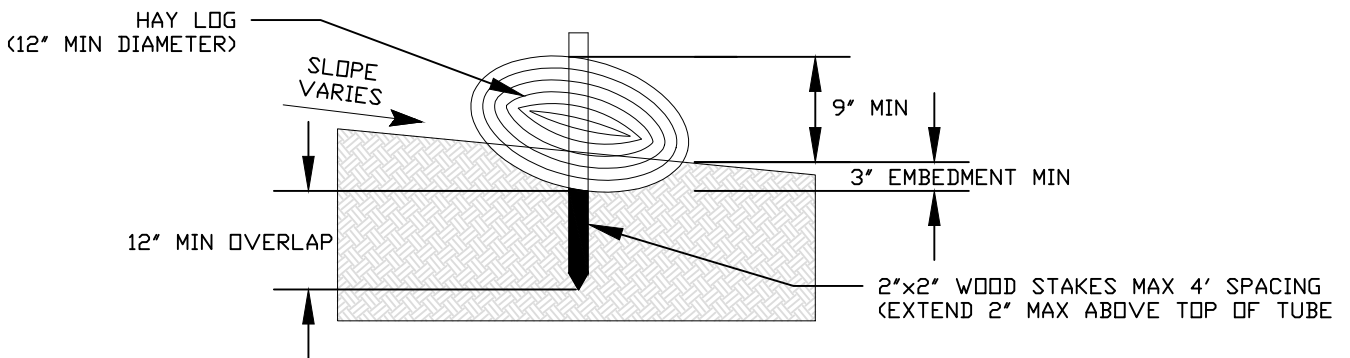

EMBEDMENT EXAMPLE FOR ORGANIC FILTER TUBE ON NATURAL GROUND
02/06/18 N.T.S.

NOTES:

1. CONCENTRATED DITCH FLOW COMING FROM ONE OR MORE SIDES TOWARDS THE INLET MAY REQUIRE A STONE OVERFLOW STRUCTURE TO BE CONSTRUCTED ON ONE SIDE OF THE INLET (SEE SILT FENCE DETAIL).

2. POSTS SHALL BE INSTALLED AT EACH CORNER AND BETWEEN CORNERS IF THE DISTANCE IS GREATER 6' BETWEEN THE CORNERS.

3. SILT FENCE FILTER FABRIC MATERIALS AND CONSTRUCTION METHODS TO CONFORM TO CITY OF ARLINGTON STANDARDS AND SPECIFICATIONS.



CITY OF ARLINGTON, TEXAS

AREA INLET PROTECTION

DATE: 02/06/18	SCALE: NTS	SHEET _____ OF _____
DESIGNED BY: KDC	DRAWN BY: KDC	CHECKED BY: _____