



ARTERIAL/ARTERIAL INTERSECTIONS OR INTERSECTIONS WITH CONFLICTING HIGH VOLUME DRIVEWAYS

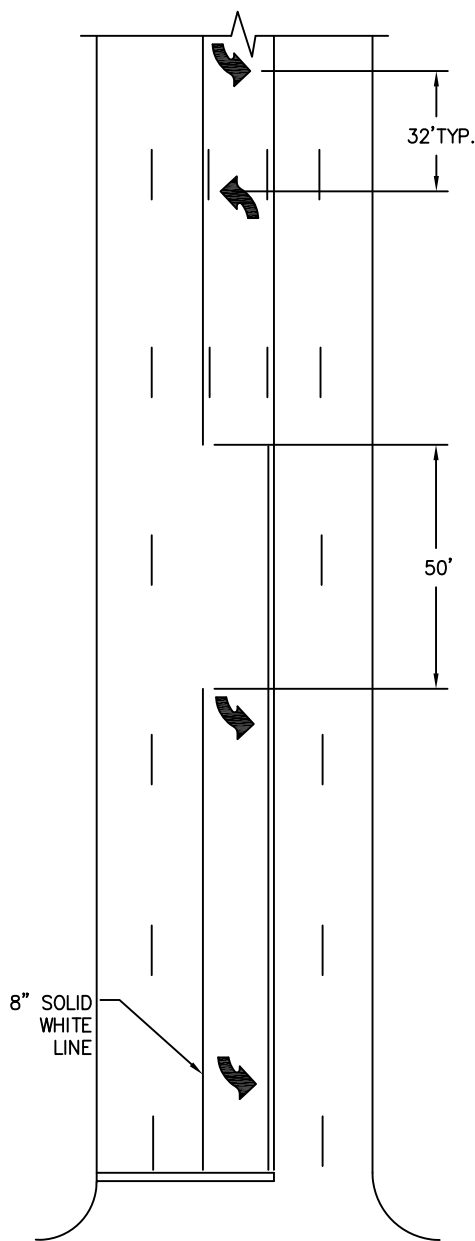

STANDARD

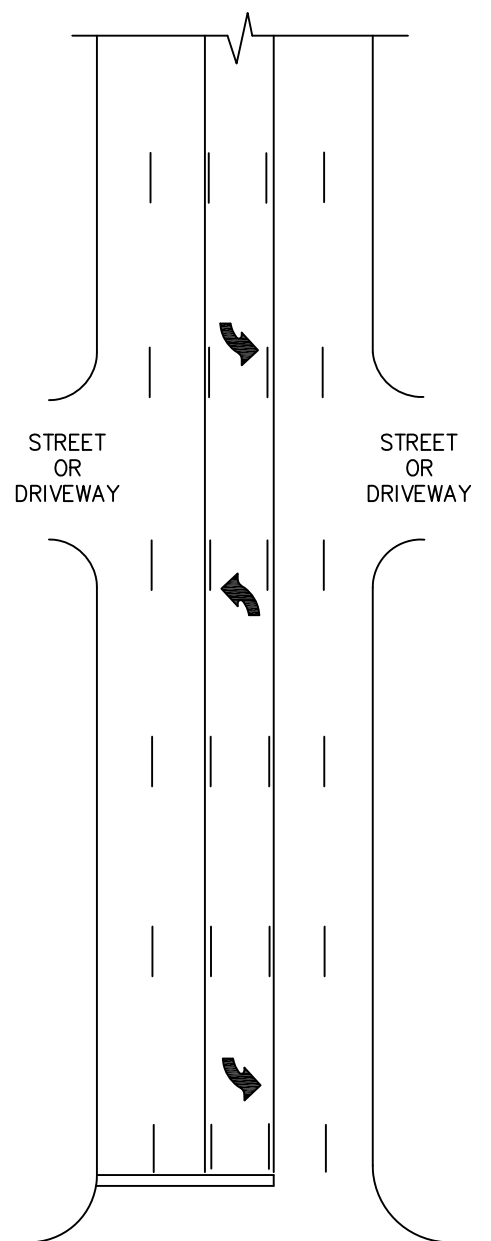


LOW VOLUME CROSS ROAD

CONTINUOUS LEFT TURN LANE CHANNELIZATION

NTS

9/21/18

 <b>CITY OF ARLINGTON, TEXAS</b>		
<b>CONTINUOUS LEFT TURN LANE CHANNELIZATION</b>		
<b>DATE:</b>	<b>SCALE: NTS</b>	<b>SHEET ___ OF ___</b>
<b>DESIGNED BY:</b>	<b>DRAWN BY:</b>	<b>CHECKED BY:</b>