



SEPARATION OF LANES

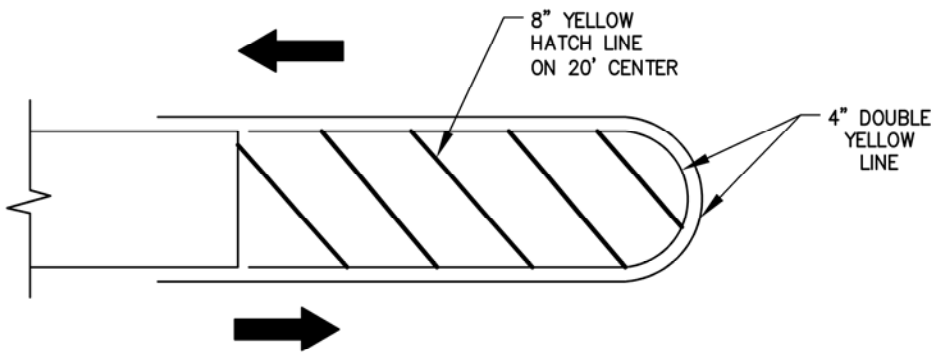

MEDIAN EXTENSION

GORE MARKINGS
NTS 9/21/18

 CITY OF ARLINGTON, TEXAS		
GORE MARKINGS		
DATE:	SCALE: NTS	SHEET ____ OF ____
DESIGNED BY:	DRAWN BY:	CHECKED BY: