
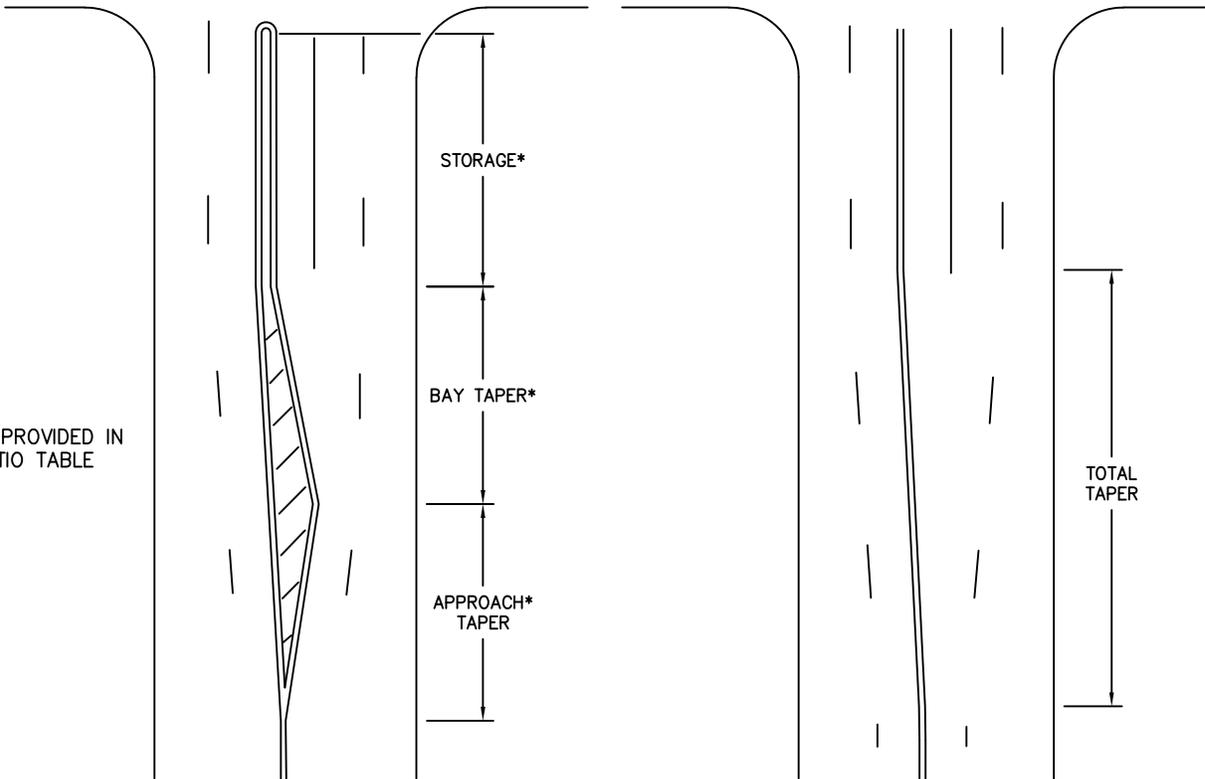


STANDARD

ALTERNATE

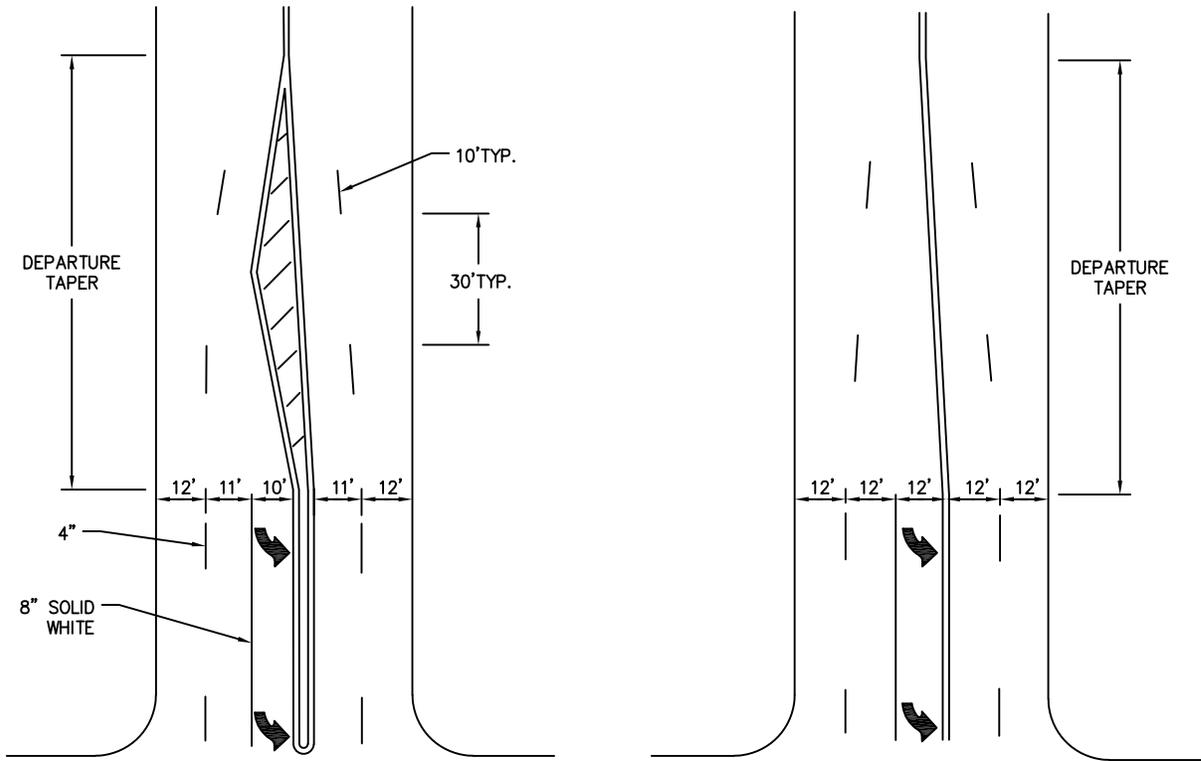

\*LENGTHS PROVIDED IN TAPER RATIO TABLE

LEFT TURN CHANNELIZATION

NTS

9/20/18



CITY OF ARLINGTON, TEXAS

LEFT TURN CHANNELIZATION

DATE:	SCALE: NTS	SHEET ___ OF ___
DESIGNED BY:	DRAWN BY:	CHECKED BY: