
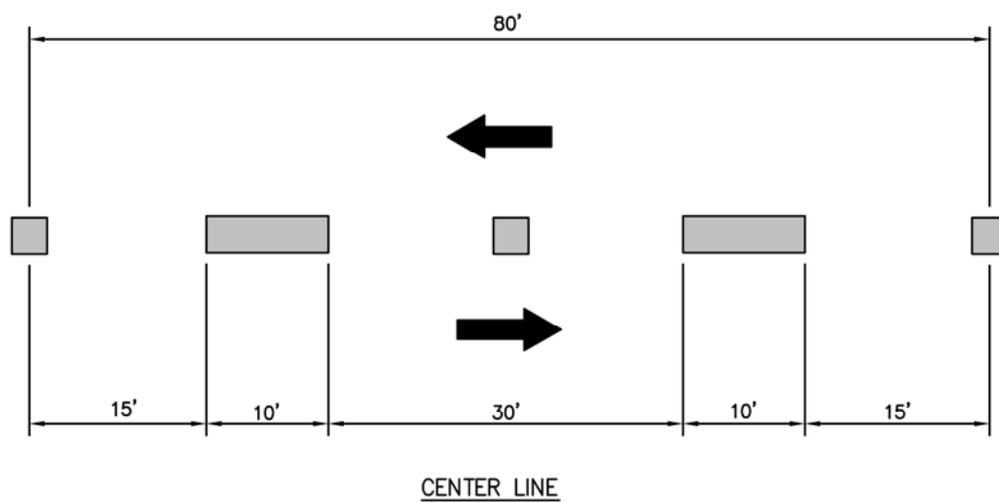



PAVEMENT MARKING SYMBOL LEGEND

	YELLOW STRIPE		ONE-WAY WHITE RAISED PAVEMENT MARKER
	WHITE STRIPE		NON-REFLECTIVE YELLOW BUTTON
	TWO-WAY YELLOW RAISED PAVEMENT MARKER		NON-REFLECTIVE WHITE BUTTON
	YELLOW/RED RAISED PAVEMENT MARKER		DIRECTIONAL ARROW
	WHITE/RED RAISED PAVEMENT MARKER		PAVEMENT ARROW
	ONE-WAY YELLOW RAISED PAVEMENT MARKER		

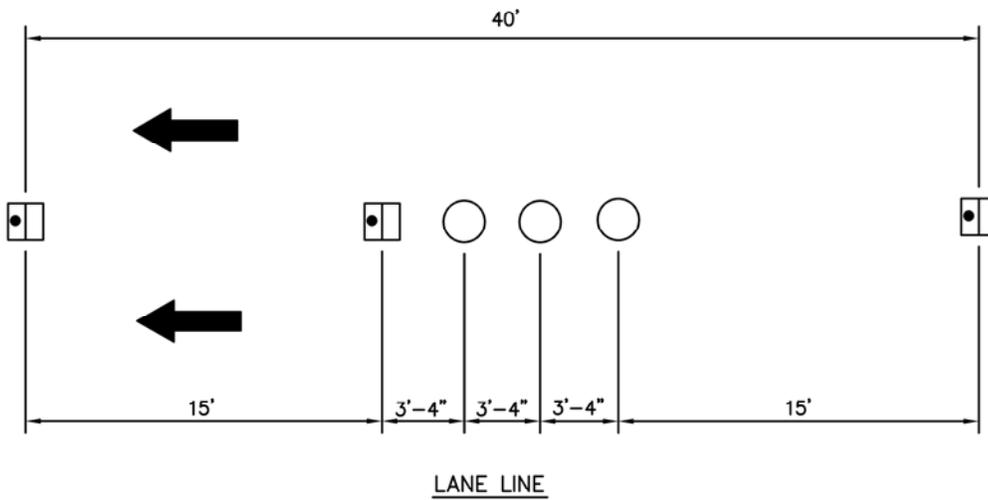


RAISED PAVEMENT
MARKER CONFIGURATIONS
NTS 9/21/18

 CITY OF ARLINGTON, TEXAS		
RAISED PAVEMENT MARKER CONFIGURATIONS		
DATE:	SCALE: NTS	SHEET 1 OF 3
DESIGNED BY:	DRAWN BY:	CHECKED BY:

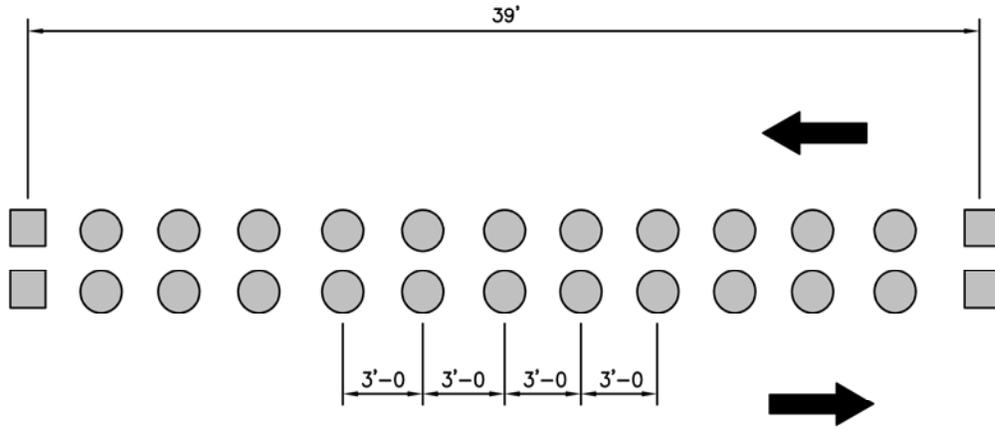


DOUBLE YELLOW CENTER LINE

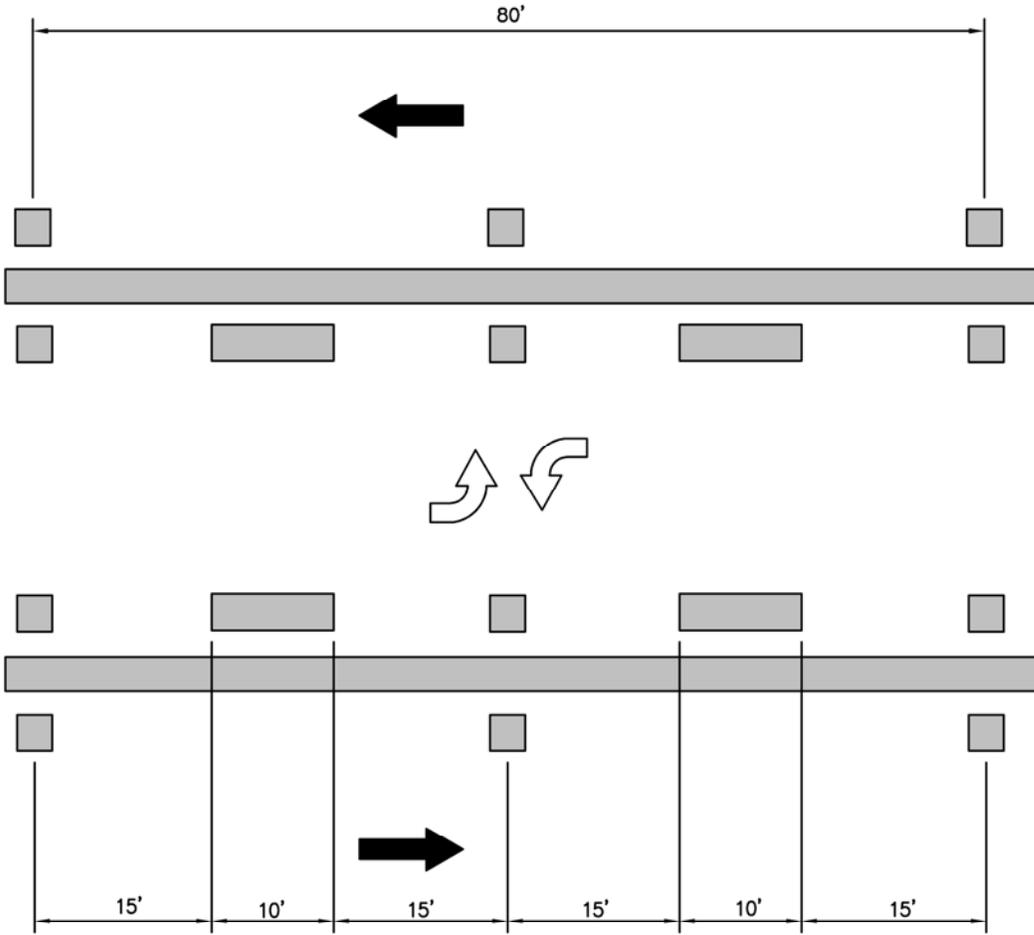

TWO WAY LEFT TURN LANE

RAISED PAVEMENT
MARKER CONFIGURATIONS
NTS 9/21/18

CITY OF ARLINGTON, TEXAS		
RAISED PAVEMENT MARKER CONFIGURATIONS		
DATE:	SCALE: NTS	SHEET 1 OF 3
DESIGNED BY:	DRAWN BY:	CHECKED BY:

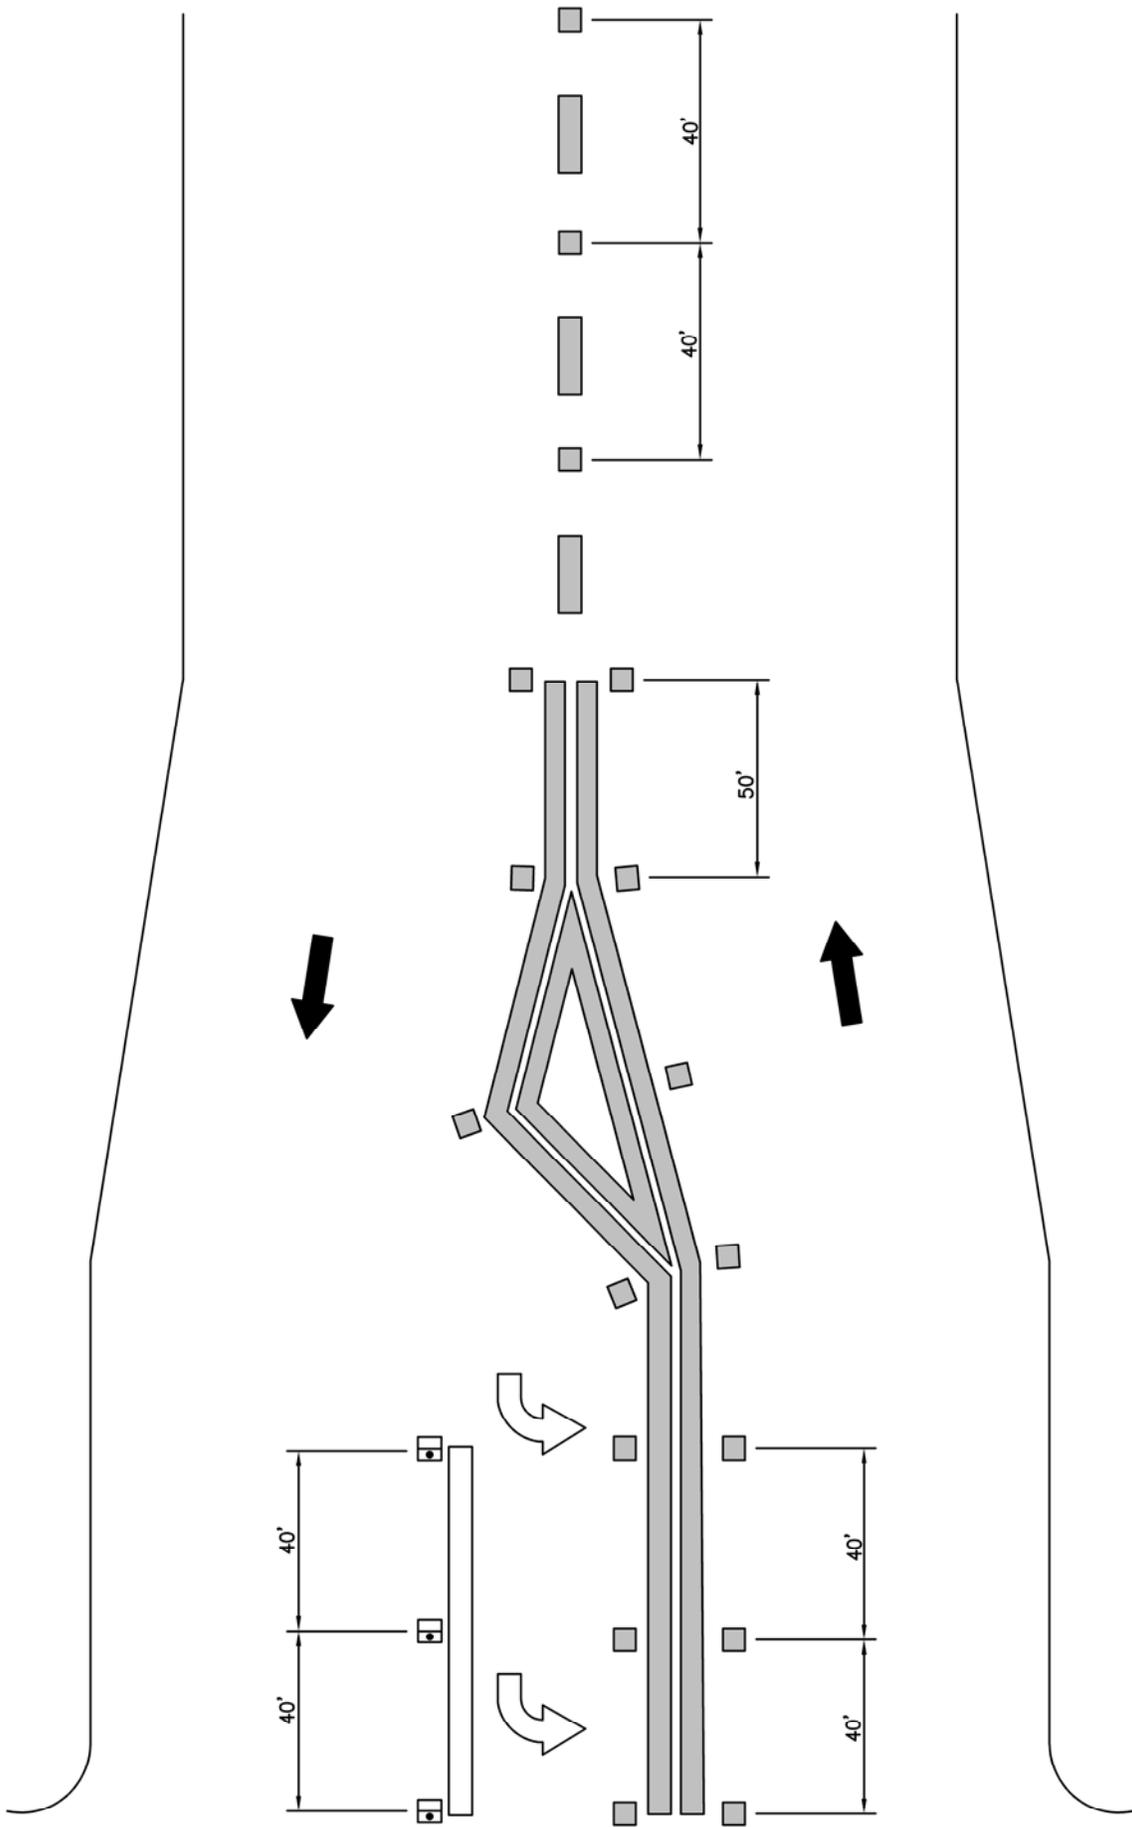

LEFT TURN LANE

RAISED PAVEMENT
MARKER CONFIGURATION

NTS

9/21/18



CITY OF ARLINGTON, TEXAS

RAISED PAVEMENT
MARKER CONFIGURATION

DATE:	SCALE: NTS	SHEET 3 OF 3
DESIGNED BY:	DRAWN BY:	CHECKED BY: