



NOTE: CENTERLINE OF EMS MARKER
SHALL BE VERTICAL.

TYPICAL STREET CROSSING

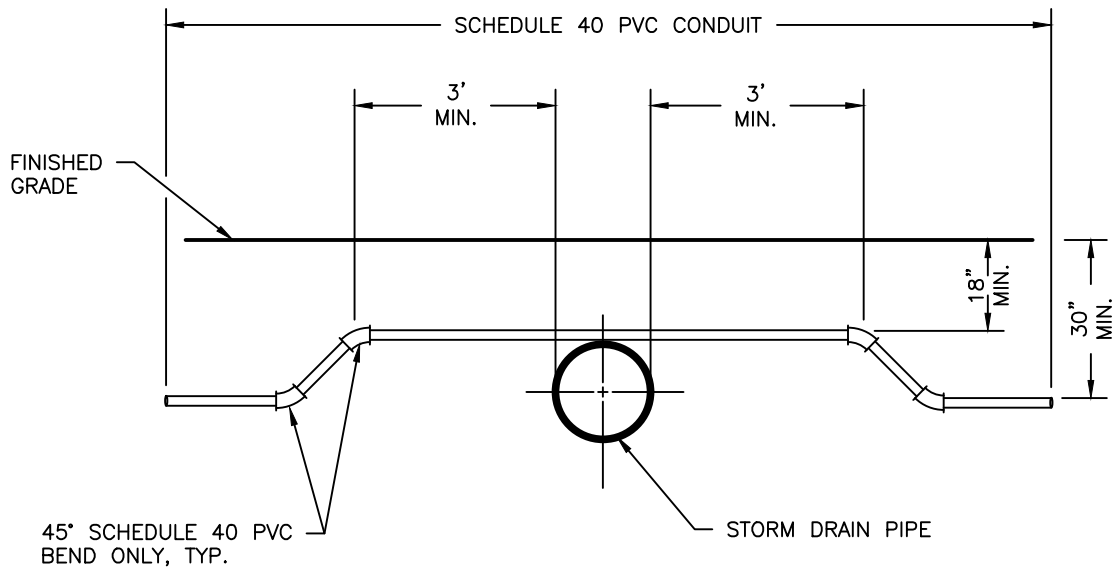

CROSSING ABOVE STORM PIPE

UNDERGROUND
CONDUIT CROSSINGS
NTS REV: 6/8/18

| | | |
|---|------------|------------------|
|  CITY OF ARLINGTON, TEXAS | | |
| Underground Conduit Crossings | | |
| DATE: | SCALE: NTS | SHEET ___ OF ___ |
| DESIGNED BY: | DRAWN BY: | CHECKED BY: |