



ASSEMBLY


BOTTOM VIEW OF COVER

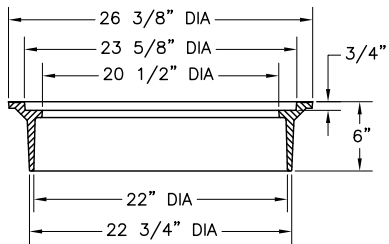


FRAME SECTION

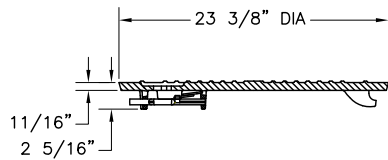


COVER SECTION

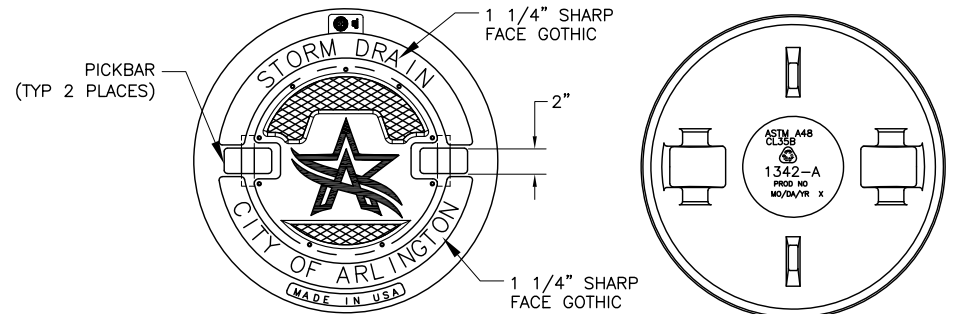


BOTTOM VIEW OF COVER

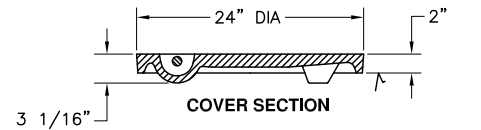

COVER SECTION

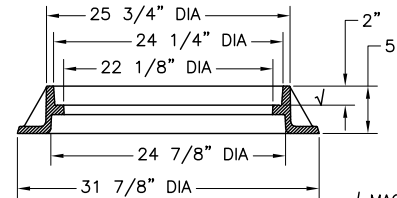

RING SECTION

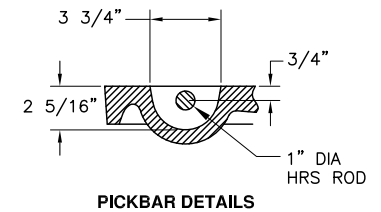

PICKBAR DETAILS

MANUFACTURER	REFERENCE NUMBER	APPROX. WEIGHT
EAST JORDAN	106-6C	175 lb
BASS & HAYS	226	175 lb
*OR APPROVED EQUAL		

NON-TRAFFIC RATED LOCKING


NTS

MANUFACTURER	REFERENCE NUMBER	APPROX. WEIGHT
EAST JORDAN	1342-A	310 lb
BASS & HAYS	400-24	310 lb
*OR APPROVED EQUAL		

TRAFFIC RATED

NTS

STORM DRAIN MANHOLE COVER & FRAME
NTS REV: 7/25/17

 CITY OF ARLINGTON, TEXAS		
STORM DRAIN MANHOLE COVER & FRAME		
DATE:	SCALE: NTS	SHEET _____ OF _____
DESIGNED BY:	DRAWN BY:	CHECKED BY: