



RIGHT LANE TRAPPED

LEFT LANE TRAPPED

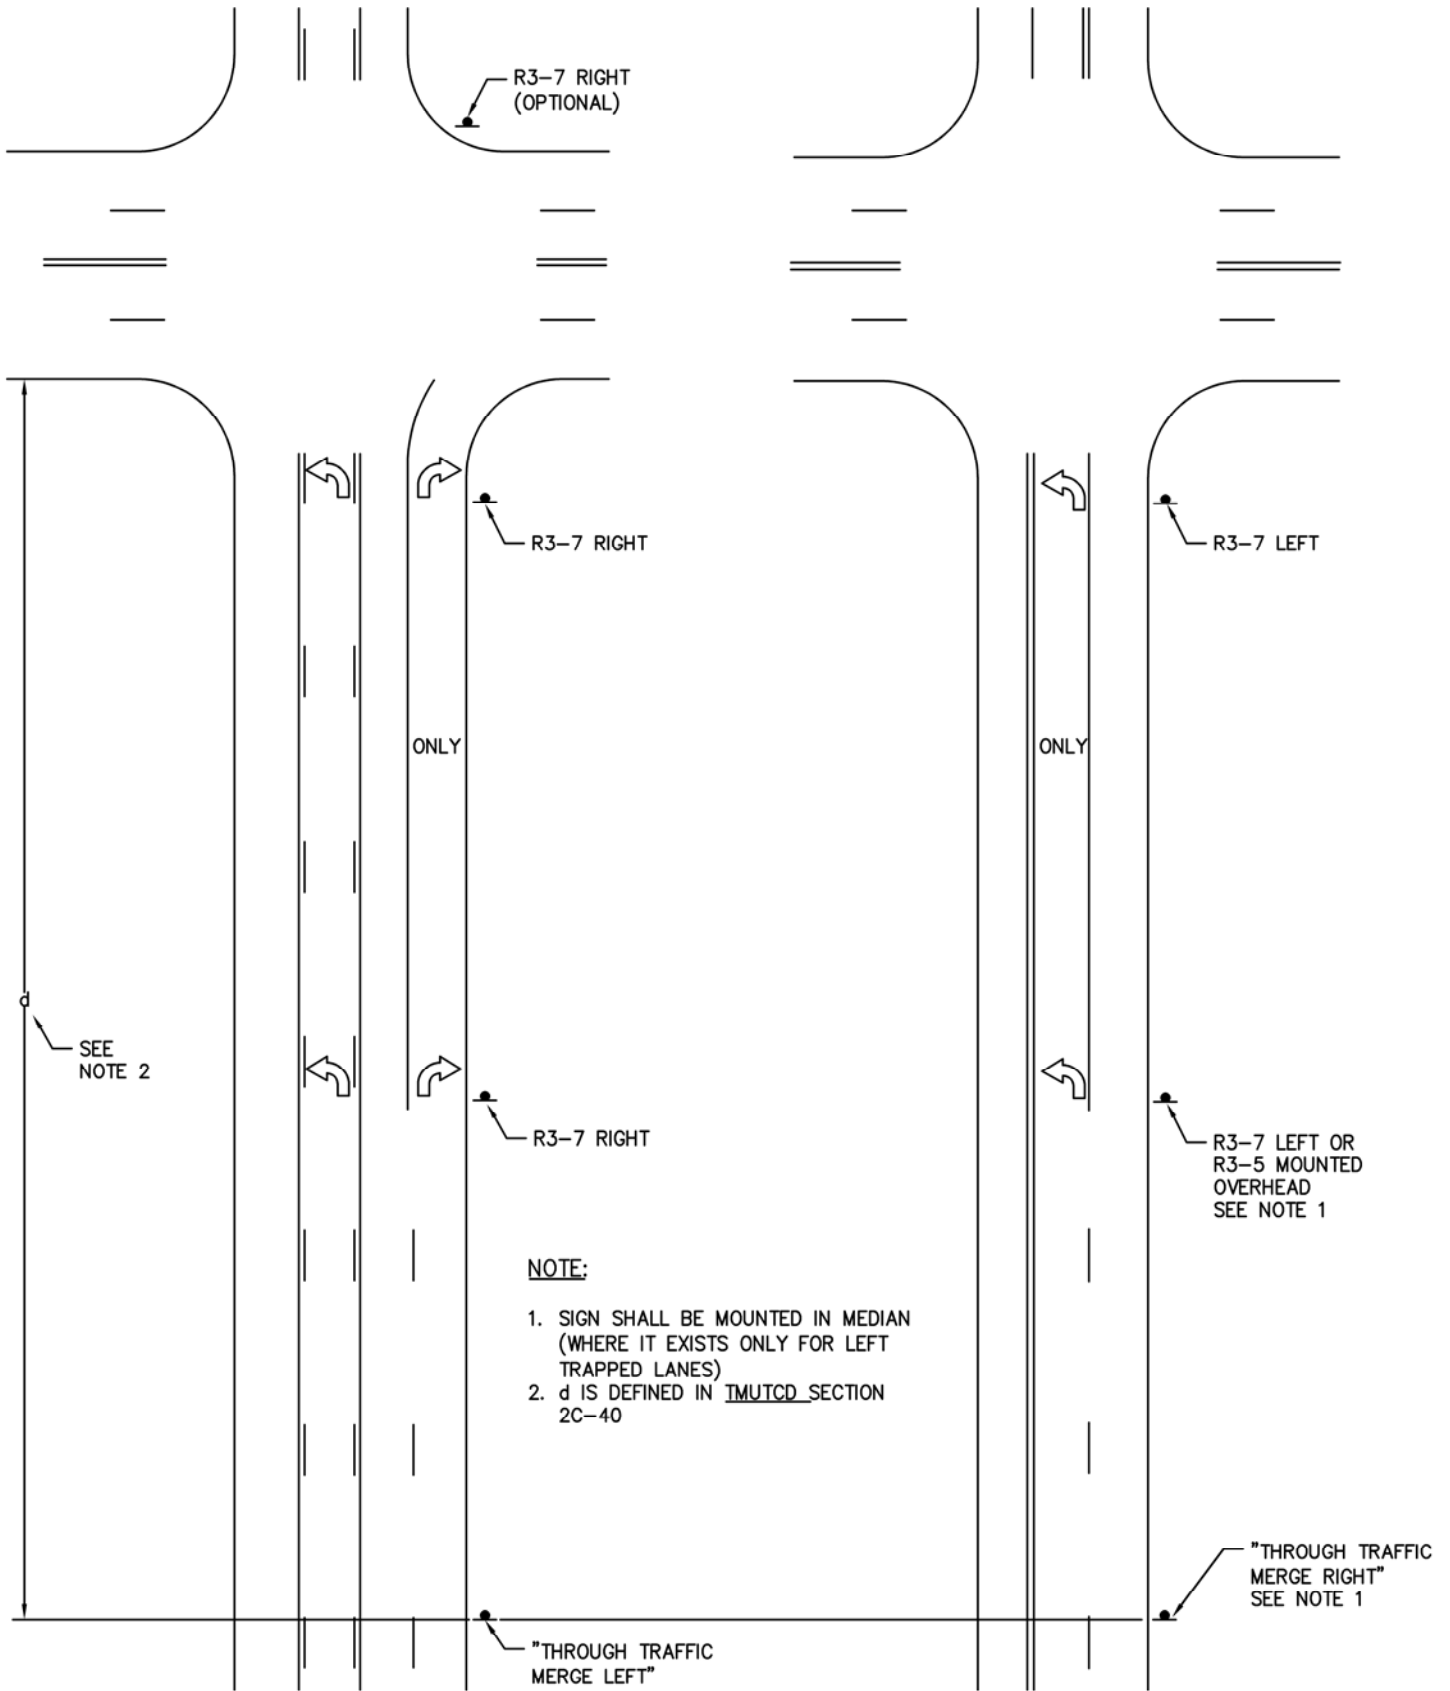

TRAPPED TURNS
NTS 9/21/18

 CITY OF ARLINGTON, TEXAS		
TRAPPED TURNS		
DATE:	SCALE: NTS	SHEET ____ OF ____
DESIGNED BY:	DRAWN BY:	CHECKED BY: